


ASPECT DESIGN STUDIO

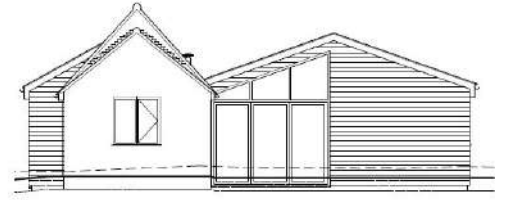

west elevation - proposed 1:100



south elevation - proposed


SIZE - 150M²

TYPE - BARN CONVERSION


LOCATION - WORCESTERSHIRE

DESCRIPTION - A SINGLE STOREY DETACHED BARN CONVERSION.


MATERIALS - BRICK, CEDAR CLADDING, STANDING SEAMED STEEL ROOF AND PLAIN TILES

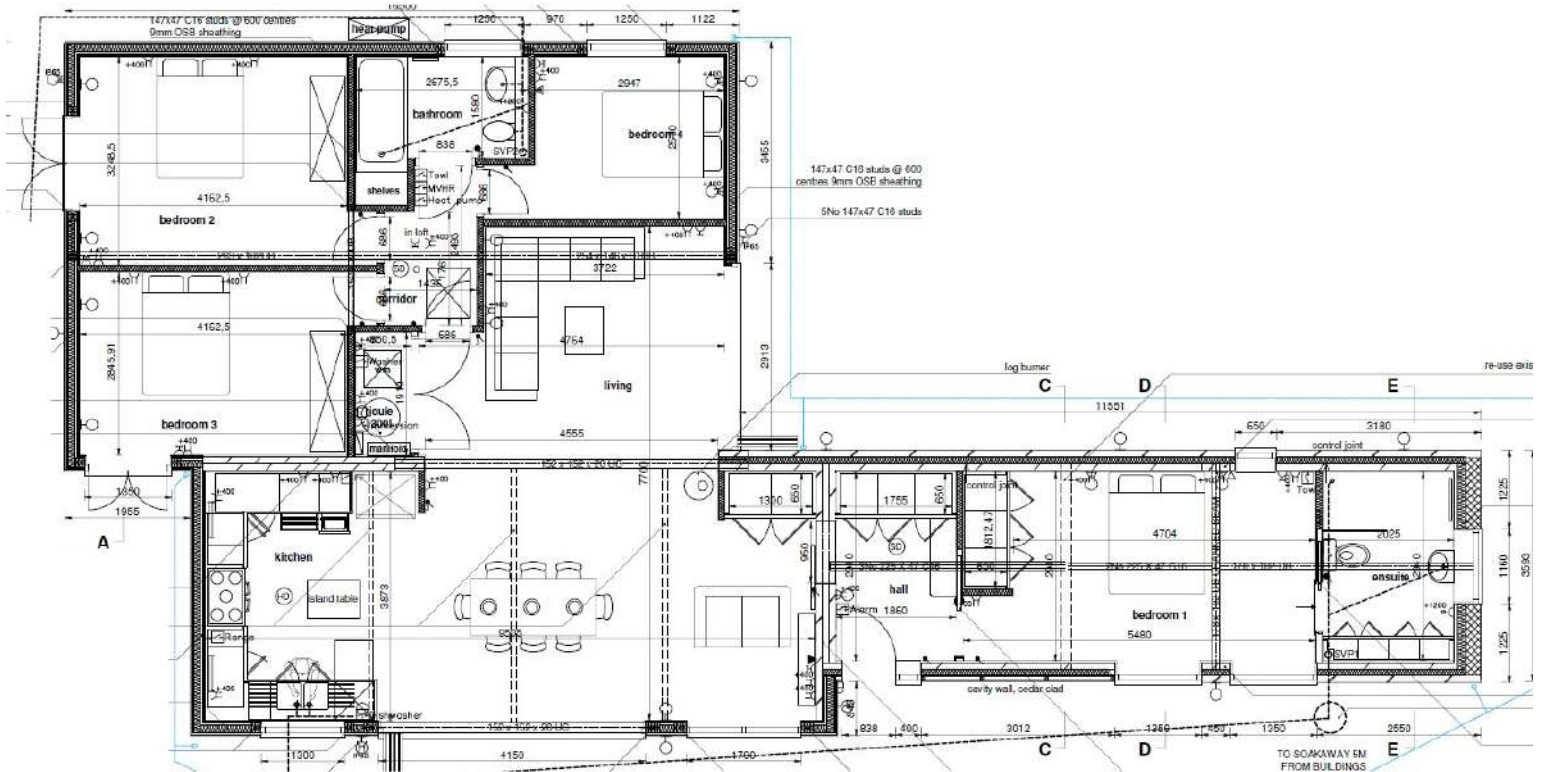


JOB NUMBER - 151024

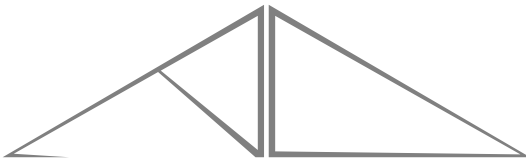

ASPECT DESIGN STUDIO

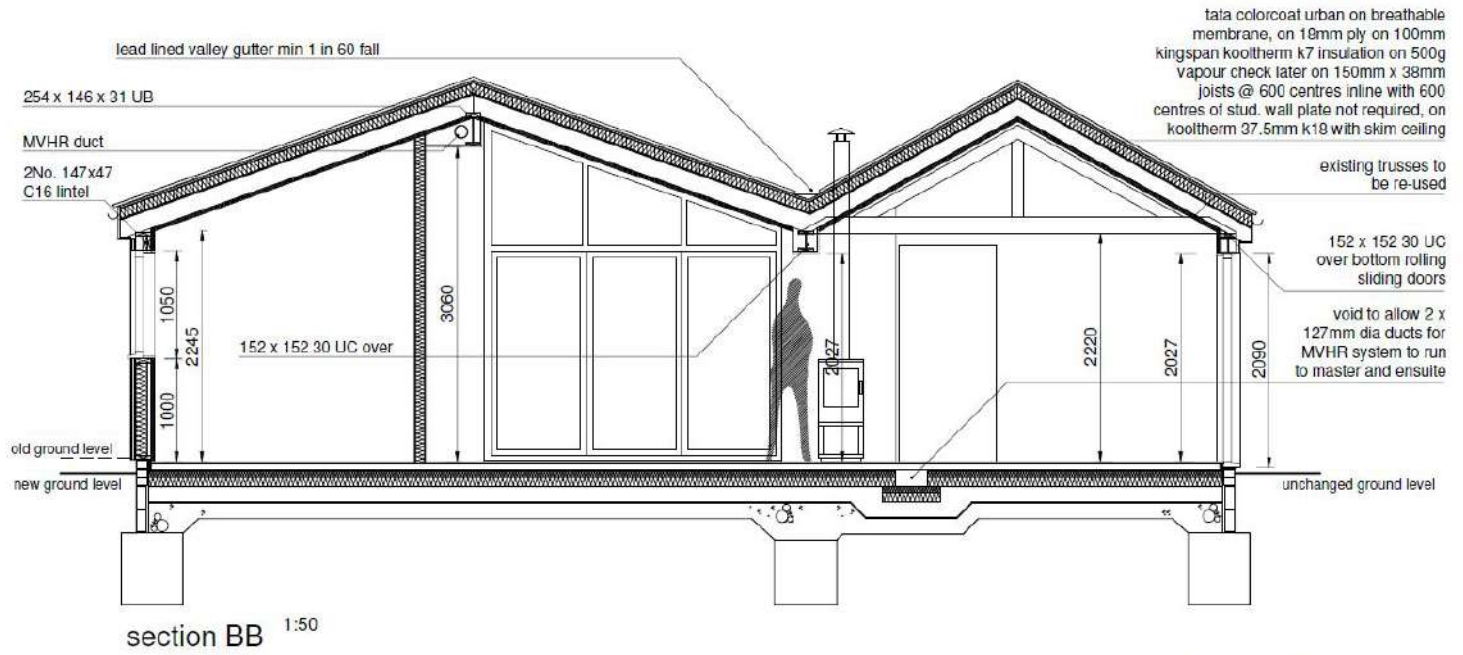

BEFORE

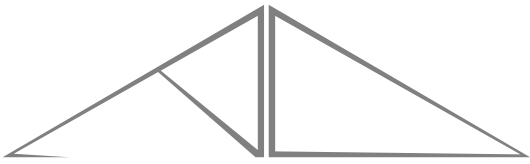


ASPECT DESIGN STUDIO



AFTER



JOB NUMBER - 151024

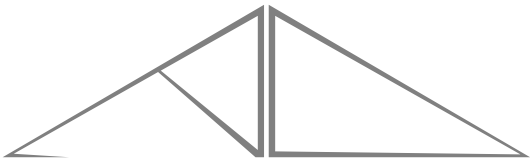

ASPECT DESIGN STUDIO



JOB NUMBER - 151024